


# FLOOR AREA

NEW LIVING = 26.4 m<sup>2</sup>  
 NEW PATIO = 7.4 m<sup>2</sup>  
 TOTAL = 33.8 m<sup>2</sup>

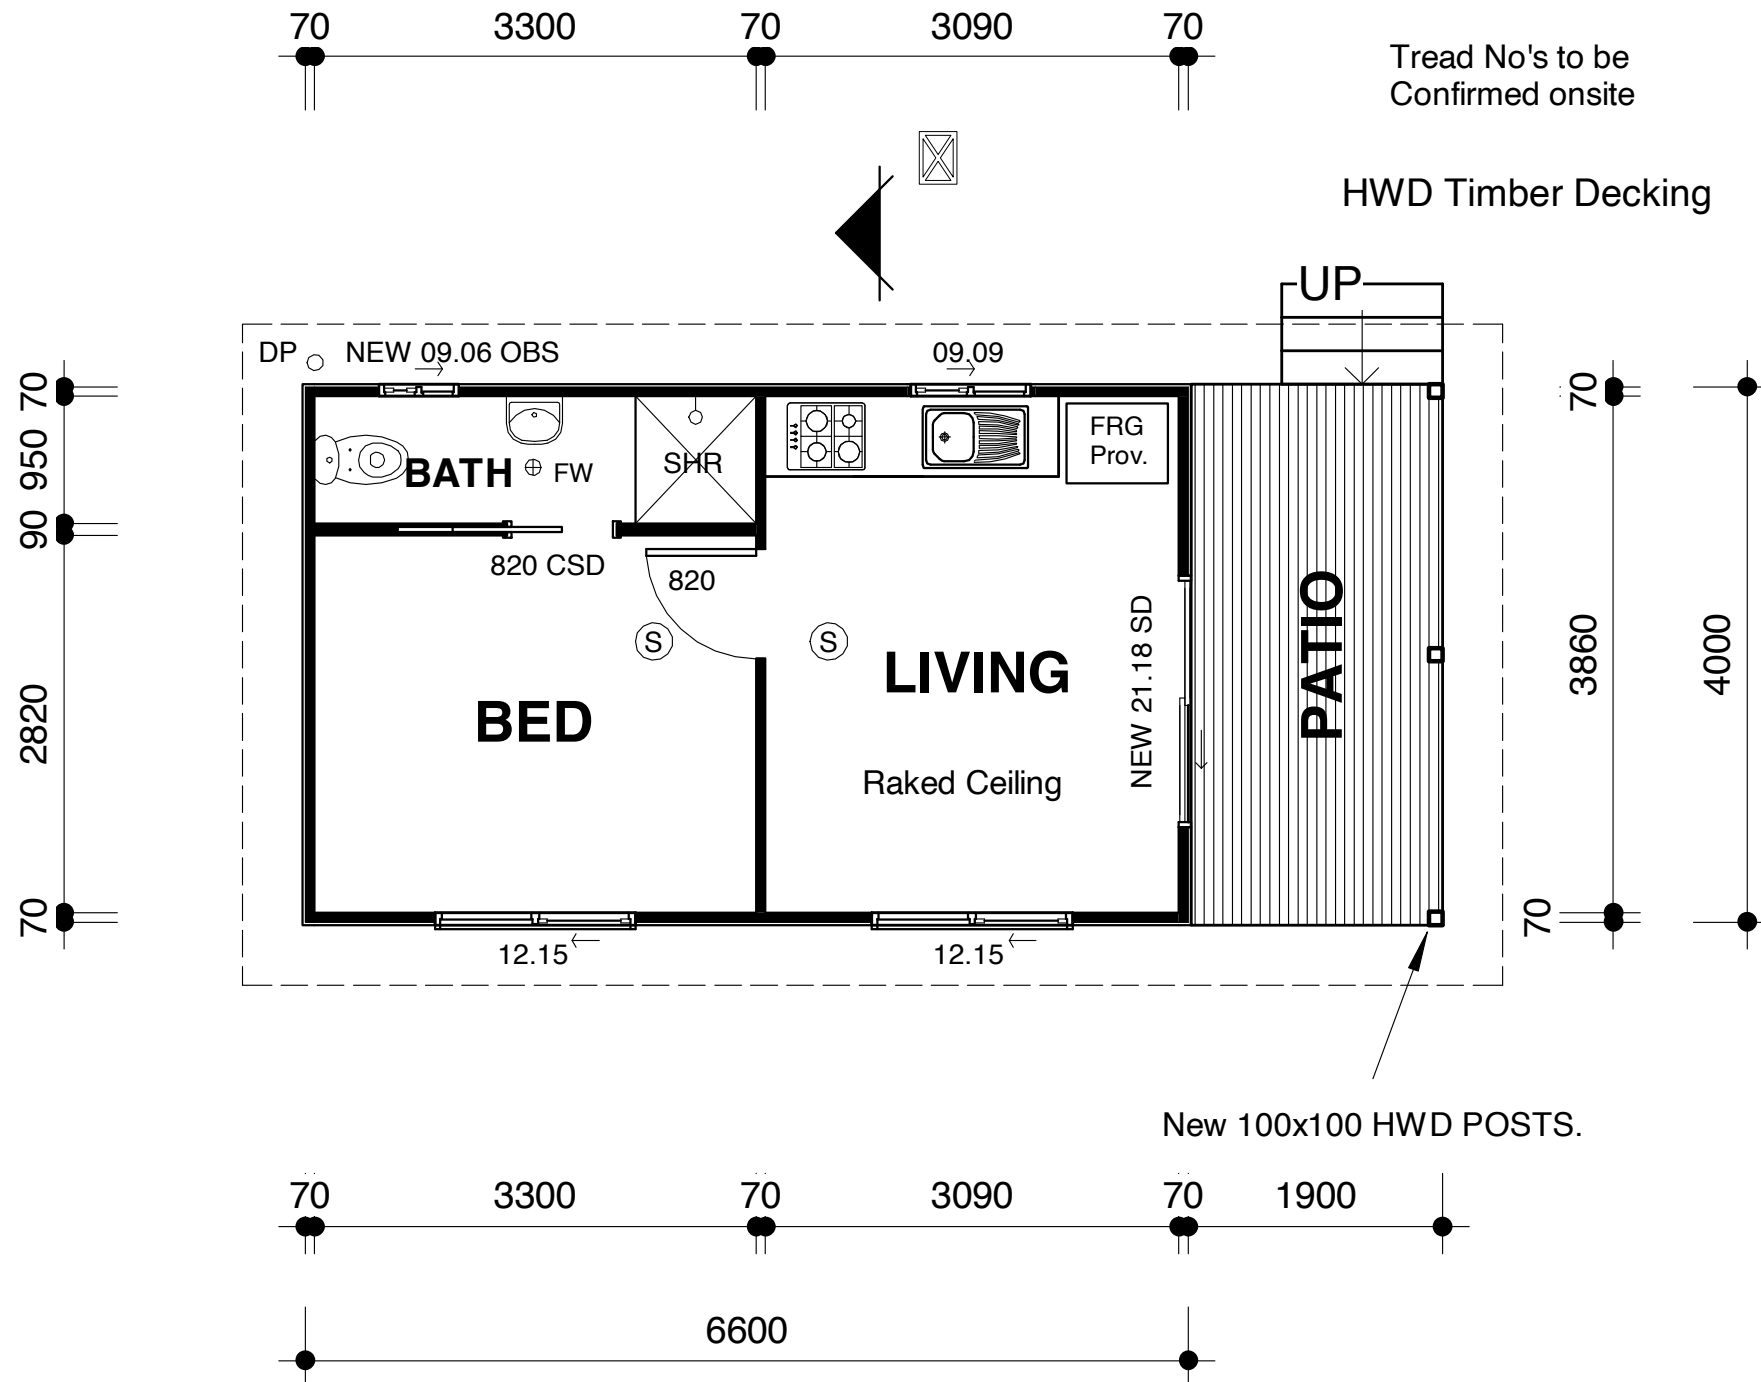

# FLOOR PLAN

1:100