


FLOOR AREA

NEW LIVING = 96.5 m²
 NEW PORCH = 1.3 m²
 NEW PATIO = 11.3 m²
 NEW DECK = 9.7 m²
 TOTAL = 118.8 m²

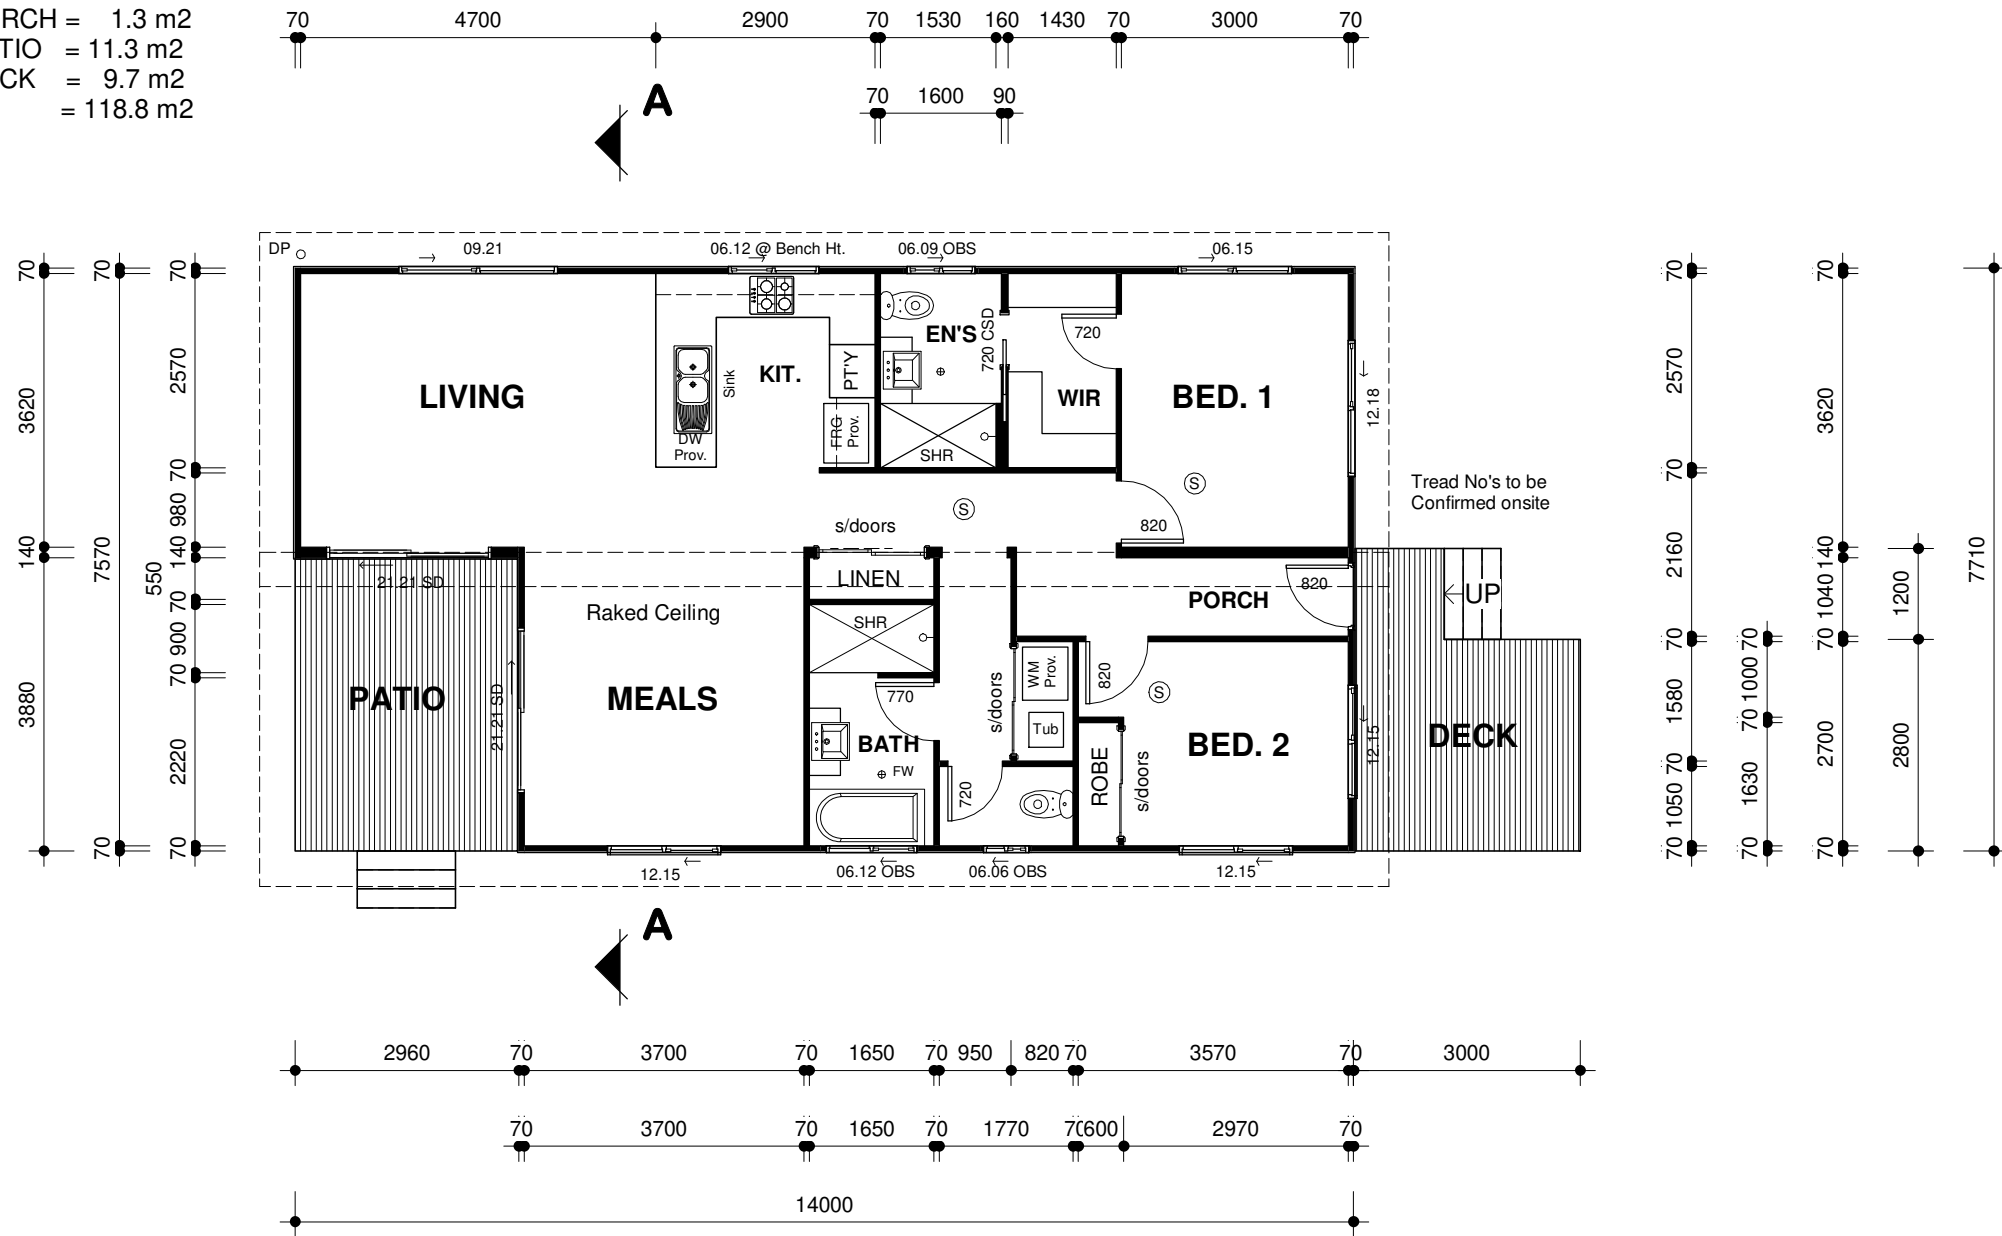

FLOOR PLAN 1:100

