


# FLOOR AREA

NEW LIVING = 28.5 m<sup>2</sup>  
 NEW PATIO = 18.6 m<sup>2</sup>  
 TOTAL = 47.1 m<sup>2</sup>

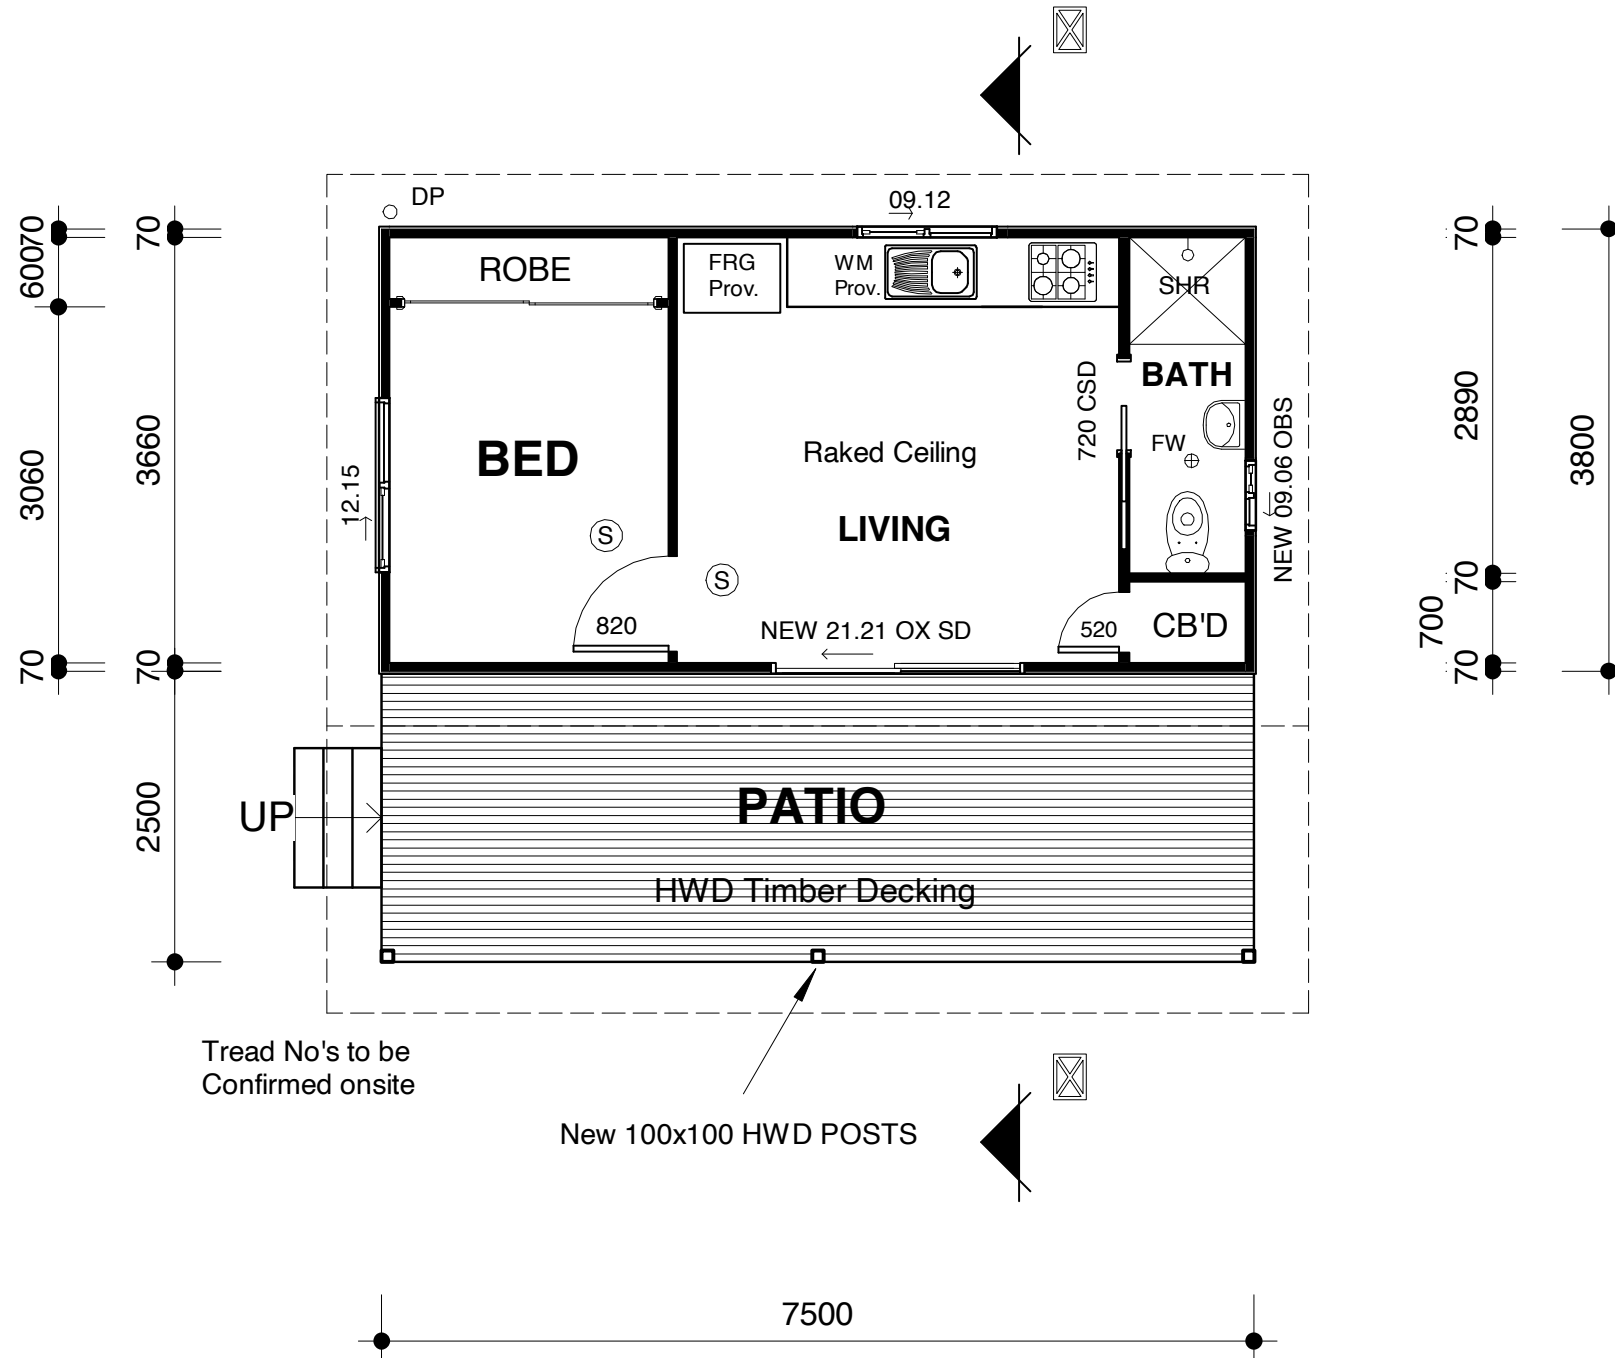

# FLOOR PLAN

1:100