


FLOOR AREA

NEW LIVING = 48.0 m²
 NEW PORCH = 8.3 m²
 TOTAL = 56.3 m²

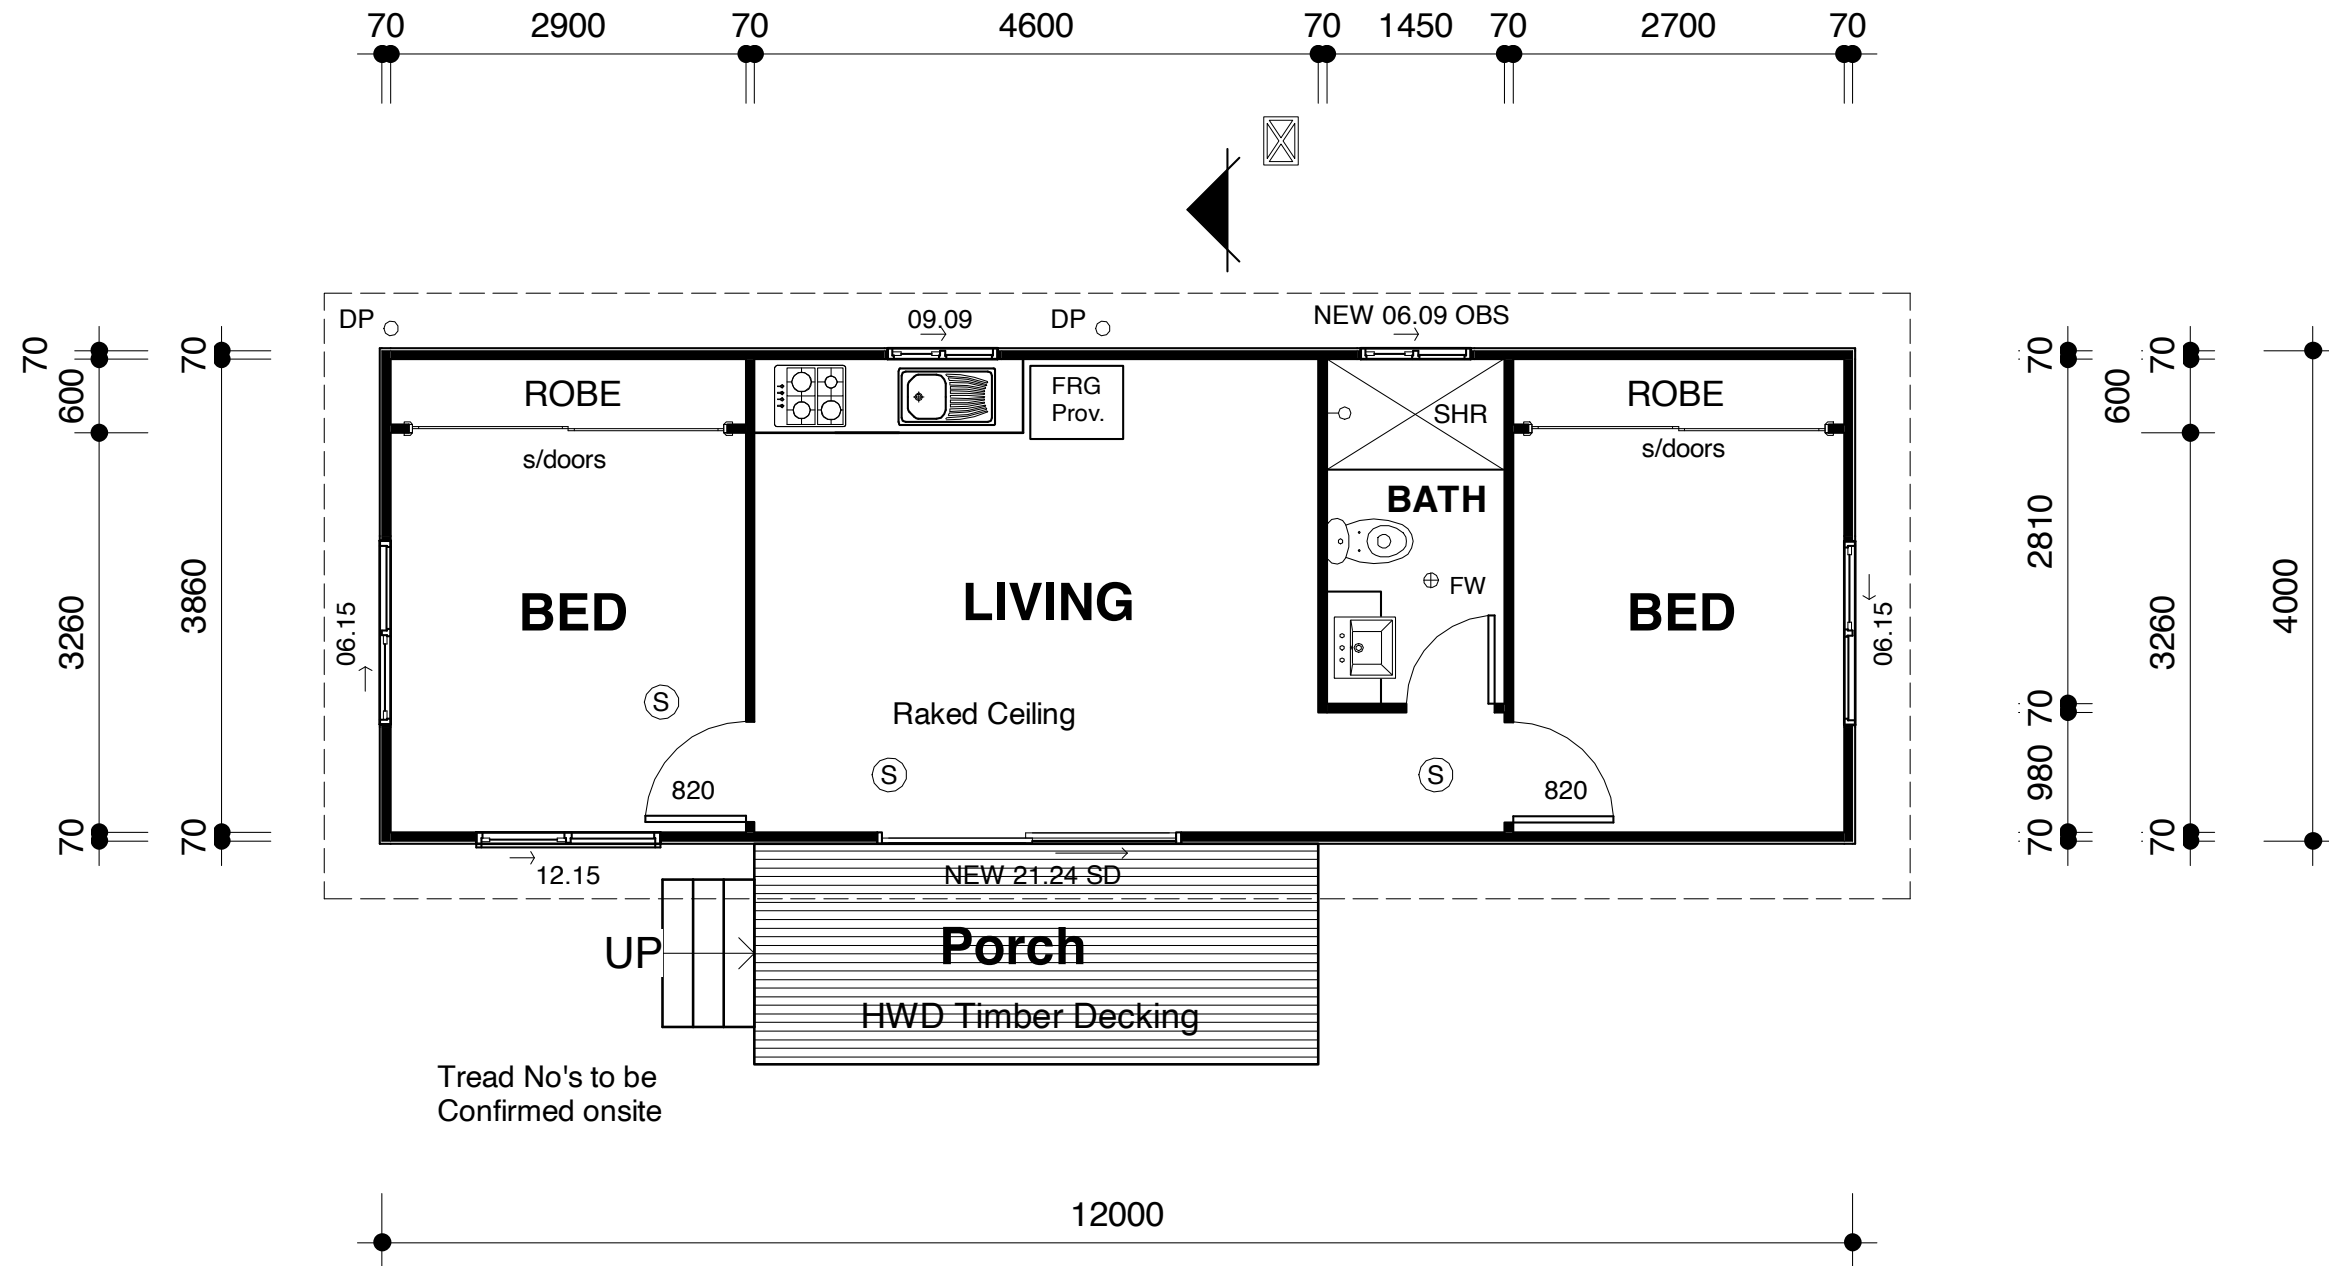

FLOOR PLAN 1:100